



PLAN
Scale 1 : 50

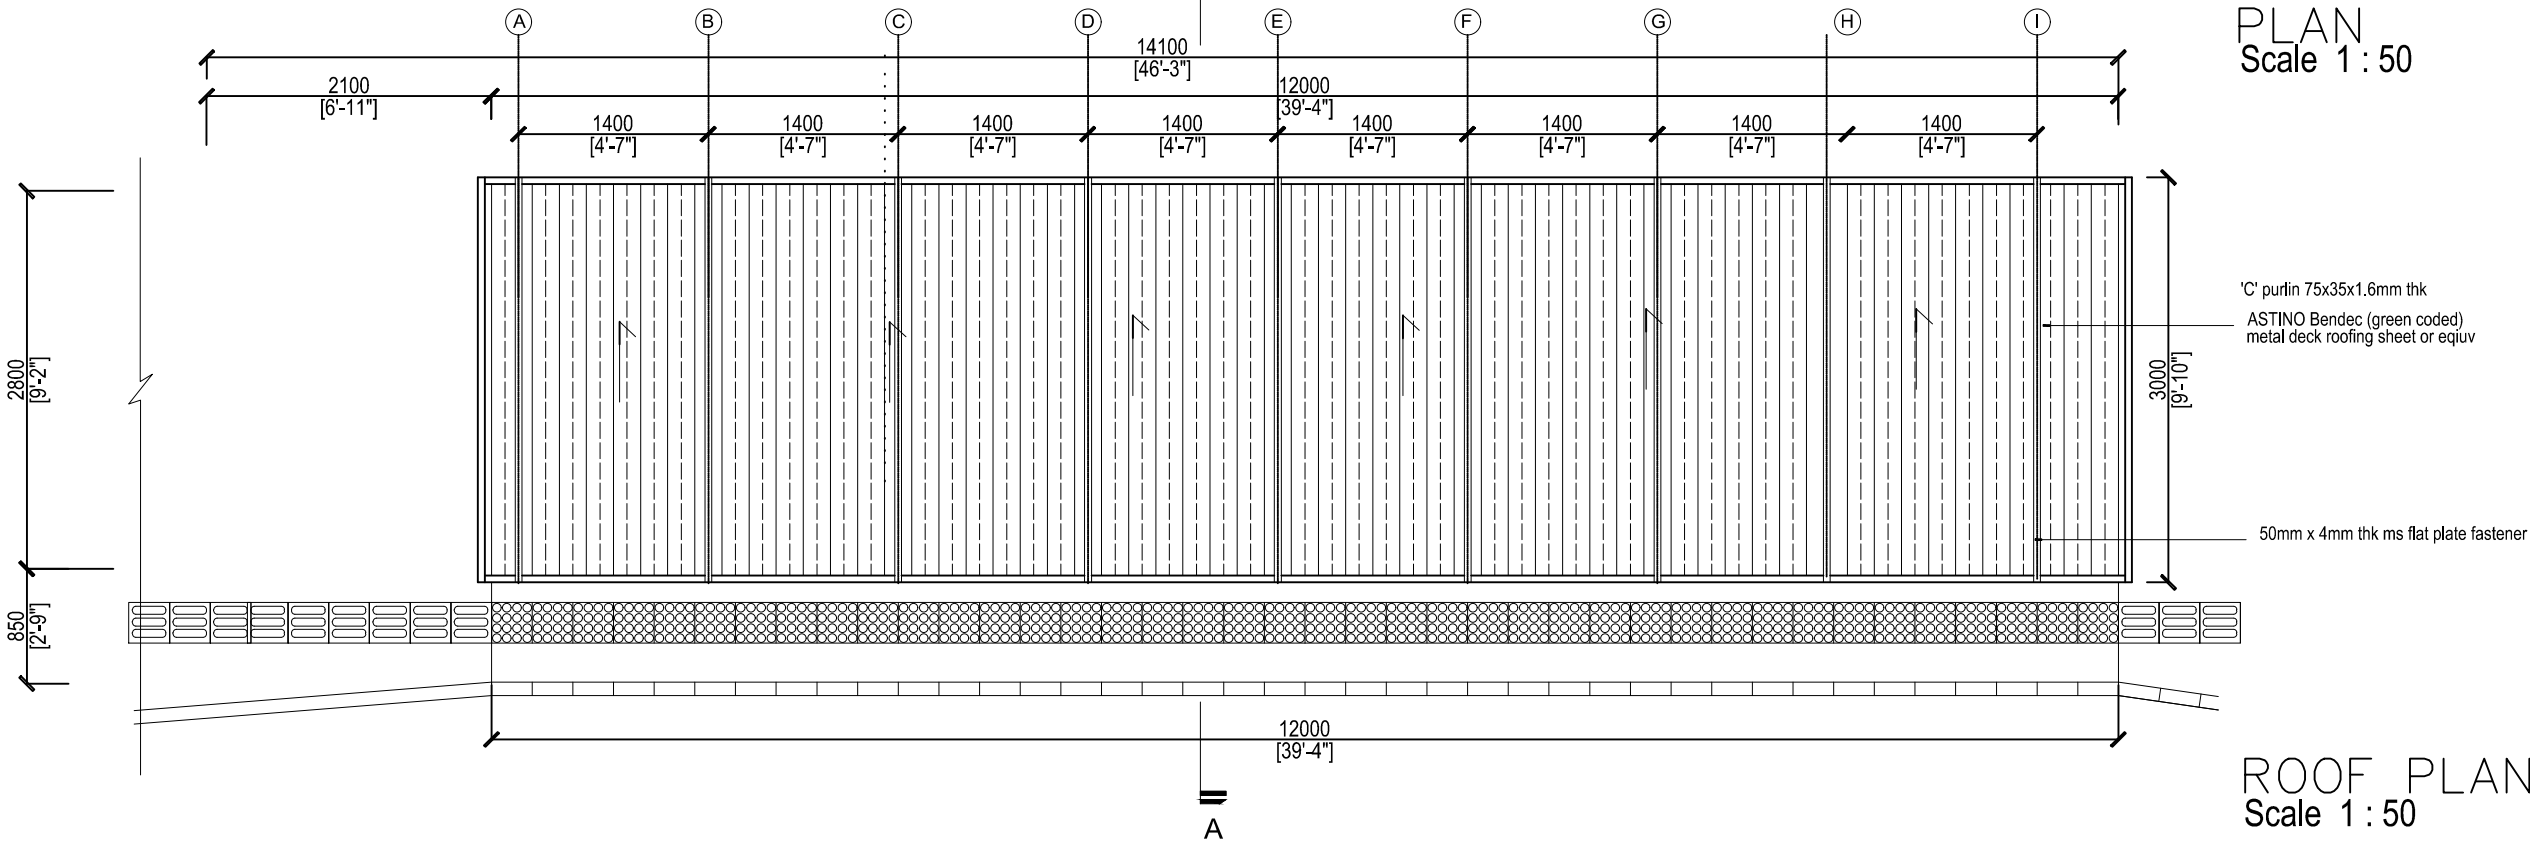


ROOF PLAN
Scale 1 : 50

Rev	Description	Date	Drawn	Checked	PROJECT CADANGAN REKABENTUK PONDOK BAS MPSP - 12 m DRAWING TITLE	Job No	Drawn	Scale
						Stage	Checked	Date 1/7/2015
						Drawing No	1/3	Rev

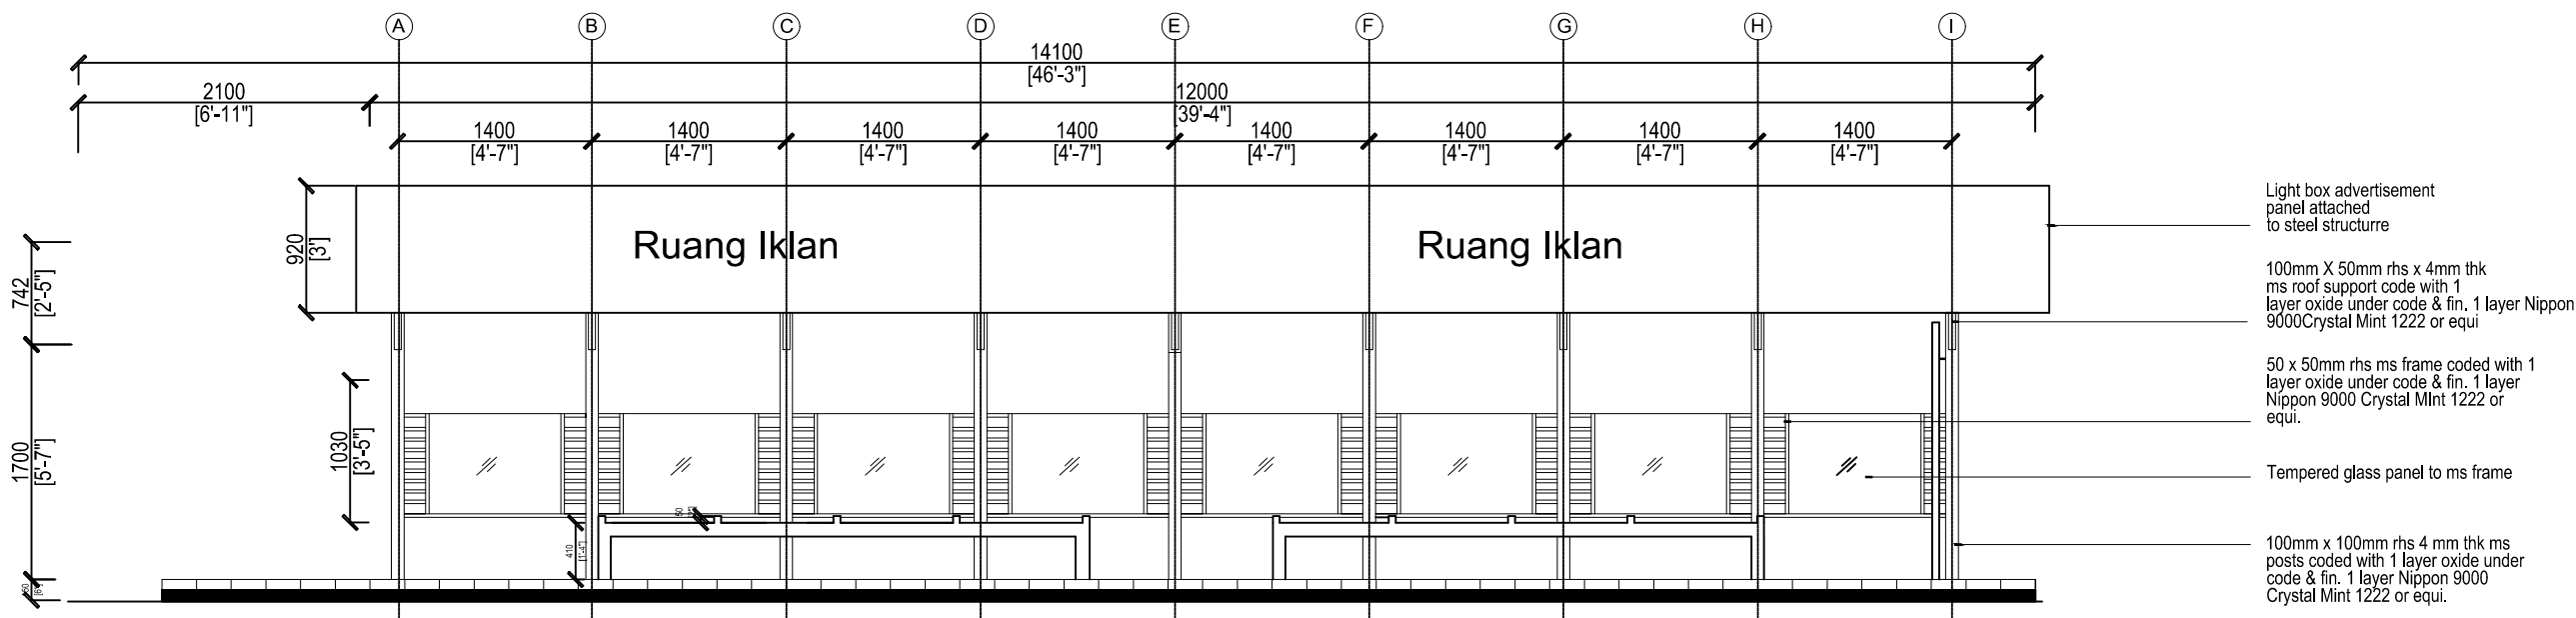

FRONT ELEVATION
Scale 1 : 50

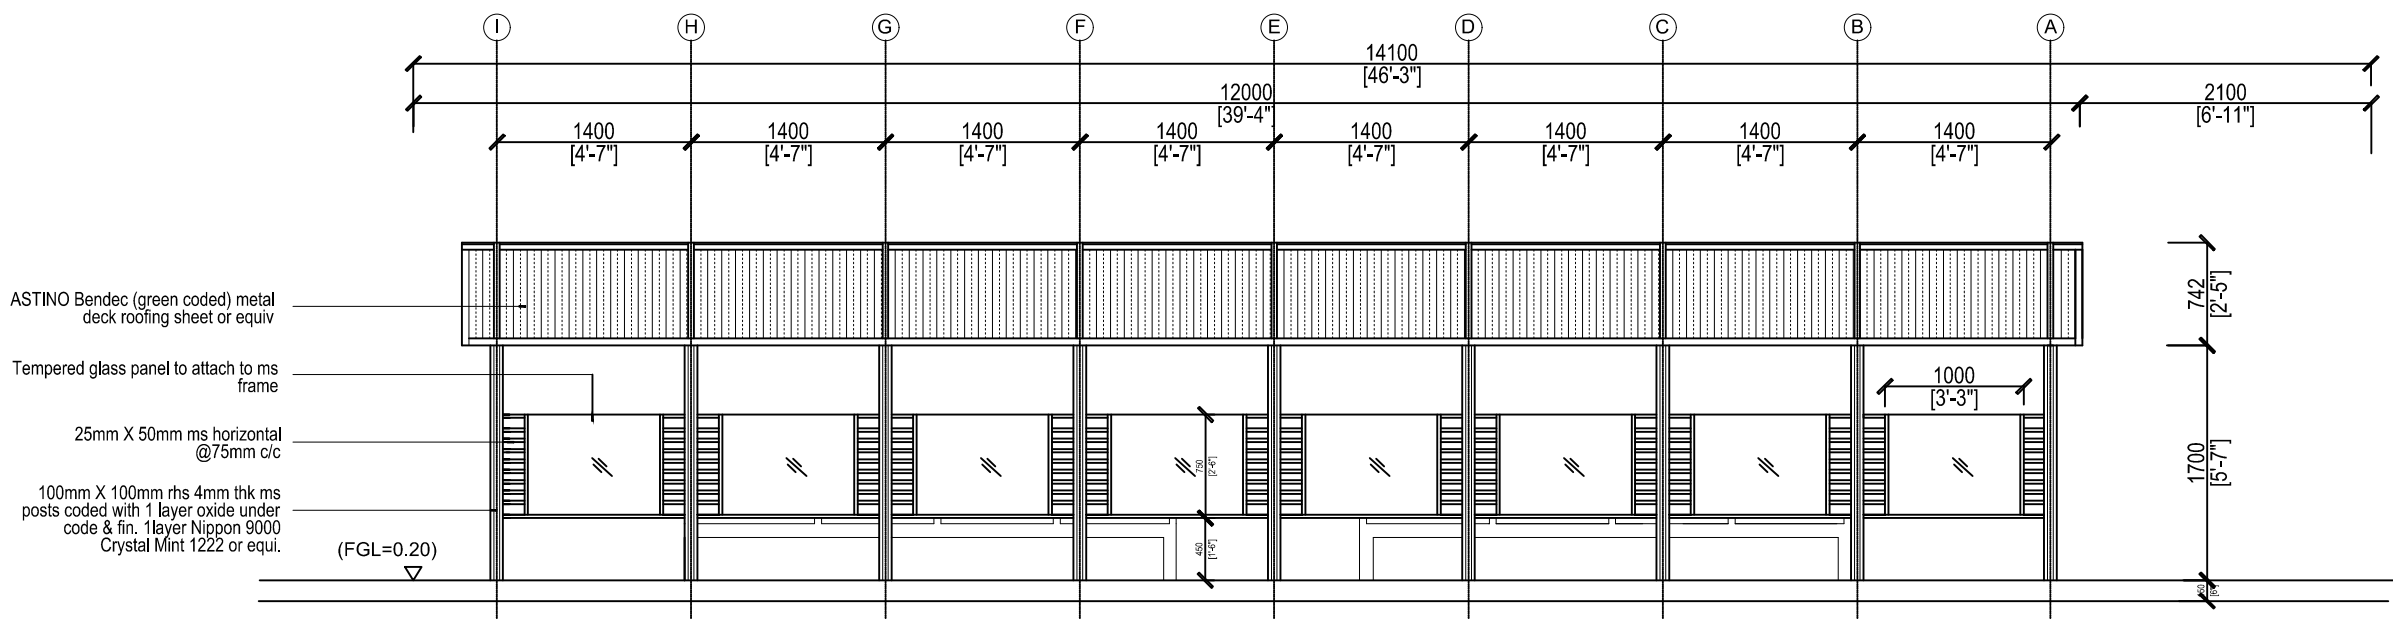


BACK ELEVATION
Scale 1 : 50


- NOTED
1. All ms steel member to be coded with 1 layer oxide under code & fin 1 layer Nippon 900 Crystal Mint 1222 or equi.
 2. All Reinforcement concrete bench to be finished with green colour cement.
 3. All concrete flooring to be finished cement rendering.
 4. All roof to be Green color coded ASTINO Bendec roofing or sheet or equi.
 5. All eletrical supplies by others.

NOTE : ALL DETAIL TO CHECK AND CONFIRM WITH.
MAJLIS PERBANDARAN SEBERANG PERAI, JABATAN KEJURUTERAAN


Rev	Description	Date	Drawn	Checked	DRAWING TITLE	PROJECT	Job No	Drawn	Scale
					PONDOK BAS JENIS 3 (PELAN PANDANGAN)	CADANGAN REKABENTUK PONDOK BAS MPSP-12m			
							Stage	Checked	Date
							Drawing No	2/3	Rev

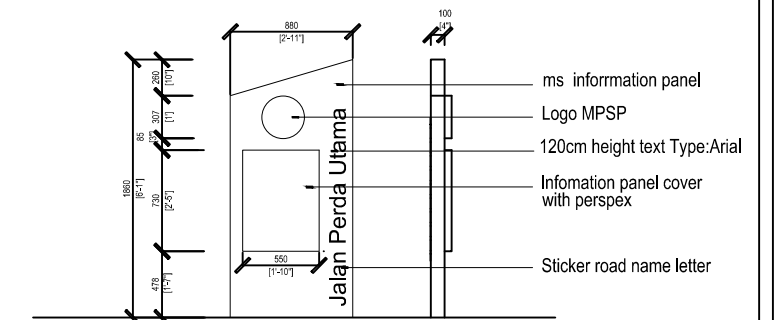



SECTION
Scale 1 : 50

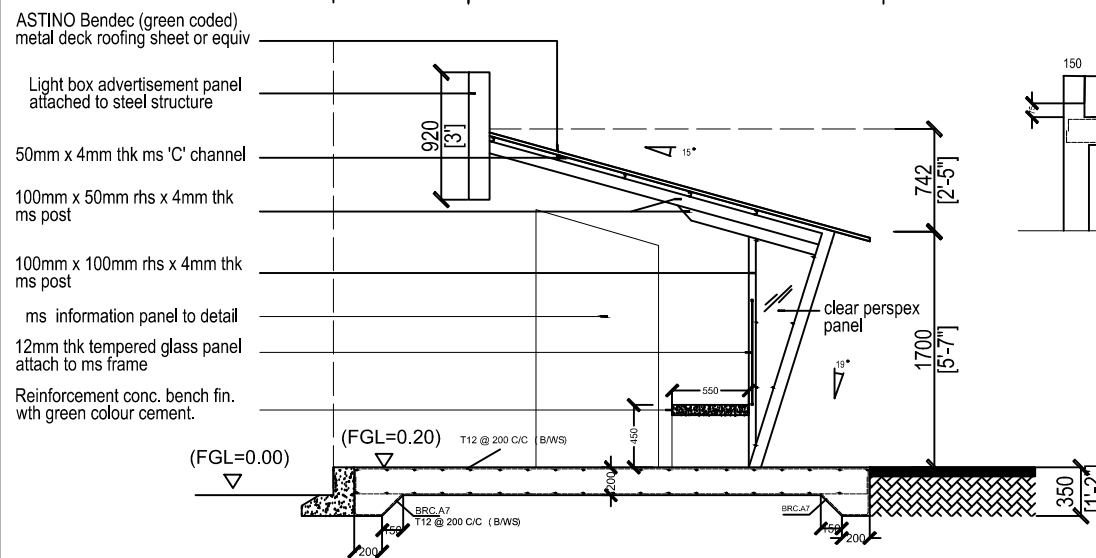

SECTION A-A
Scale 1 : 50

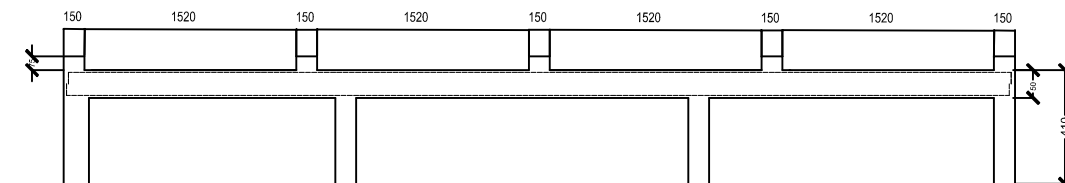


BENCH DETAIL
Scale 1 : 50

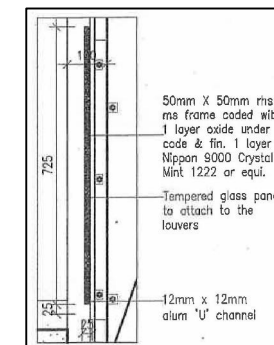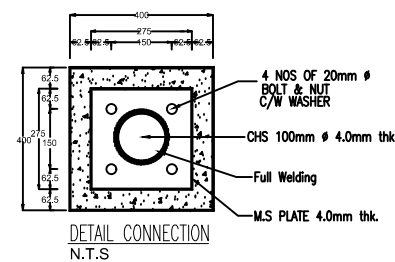

DETAIL GLASS PANEL

Scale : nts

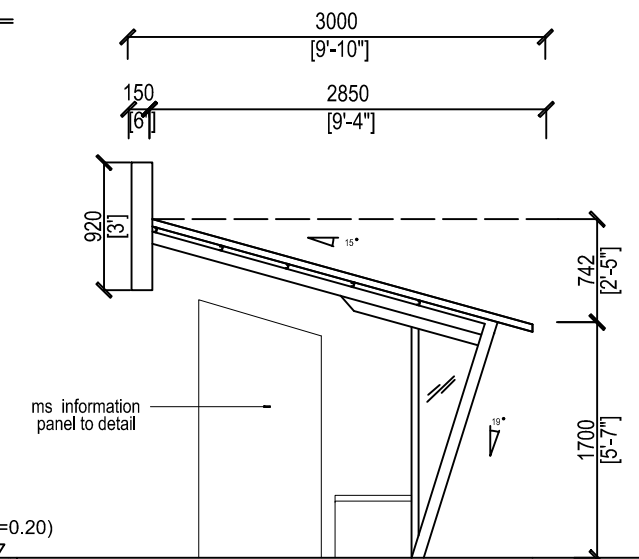

SIDE ELEVATION
Scale 1 : 50

Rev	Description	Date	Drawn	Checked	DRAWING TITLE PONDOK BAS JENIS 3 (PELAN PANDANGAN)	PROJECT CADANGAN REKABENTUK PONDOK BAS MPSP-12m	Job No	Drawn	Scale	
							Stage	Checked	Date 1/7/2015	
							Drawing No	Rev		
							3/3			